



© 1F 平面図 S=50:1

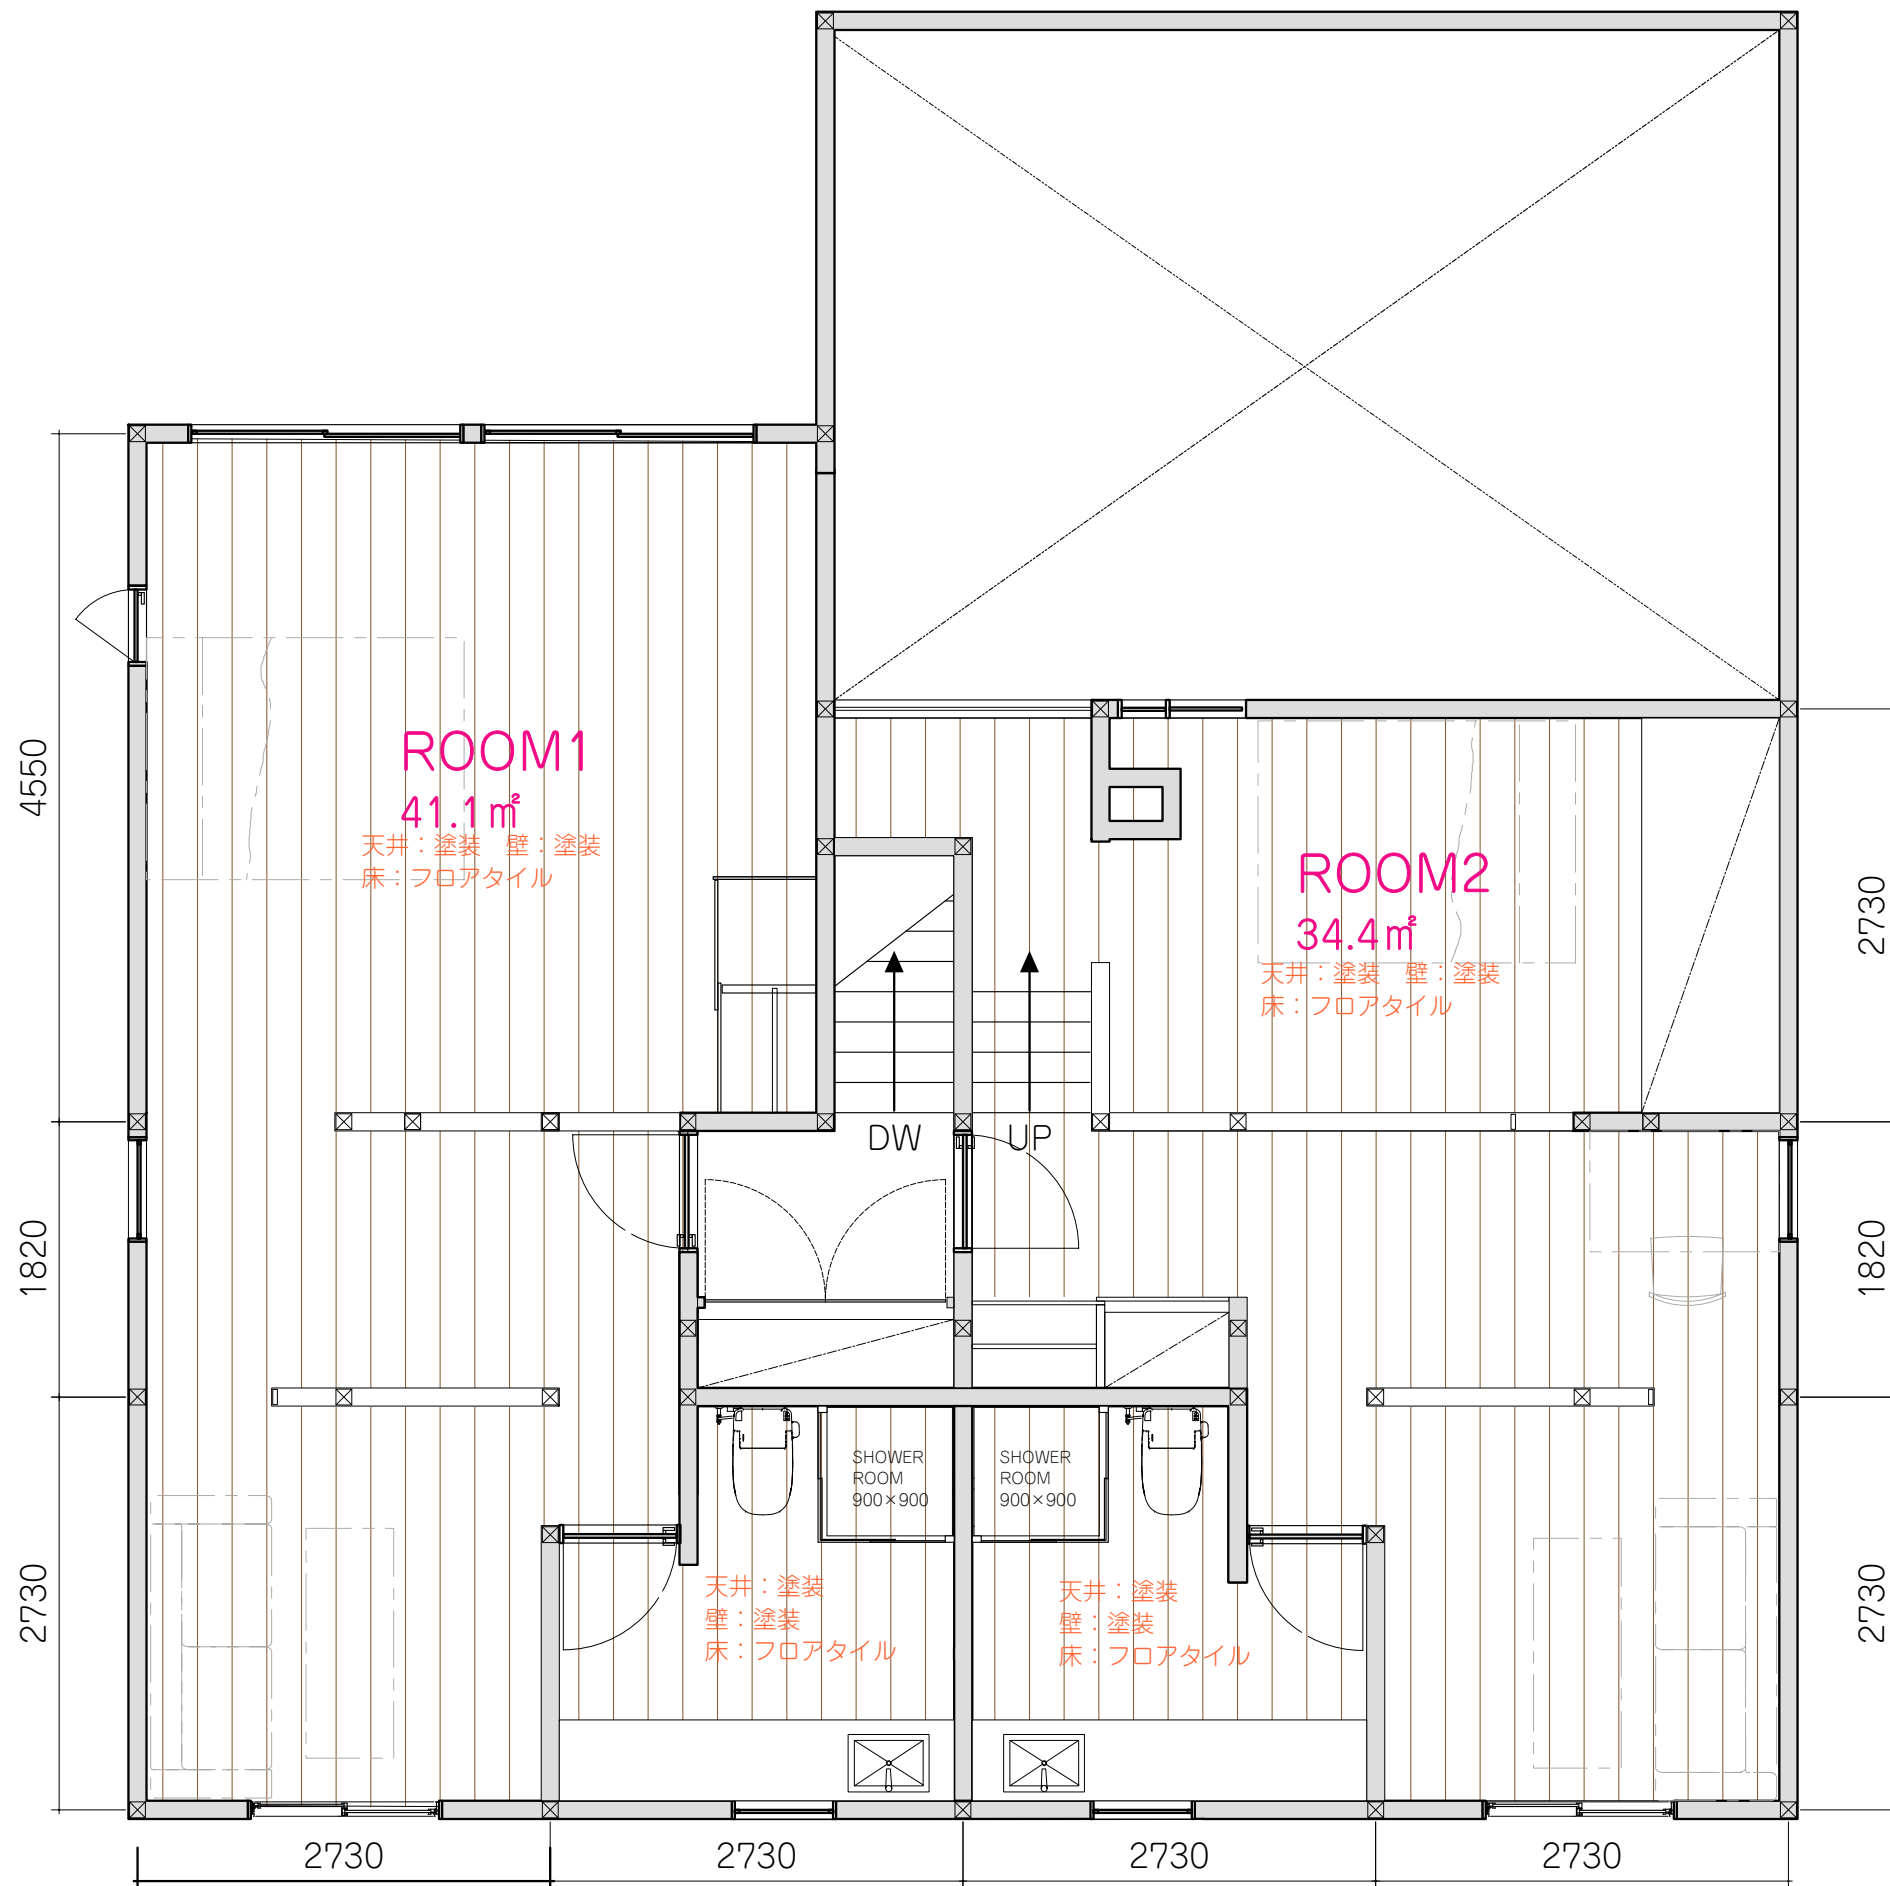

◎2F 平面図 S=50:1

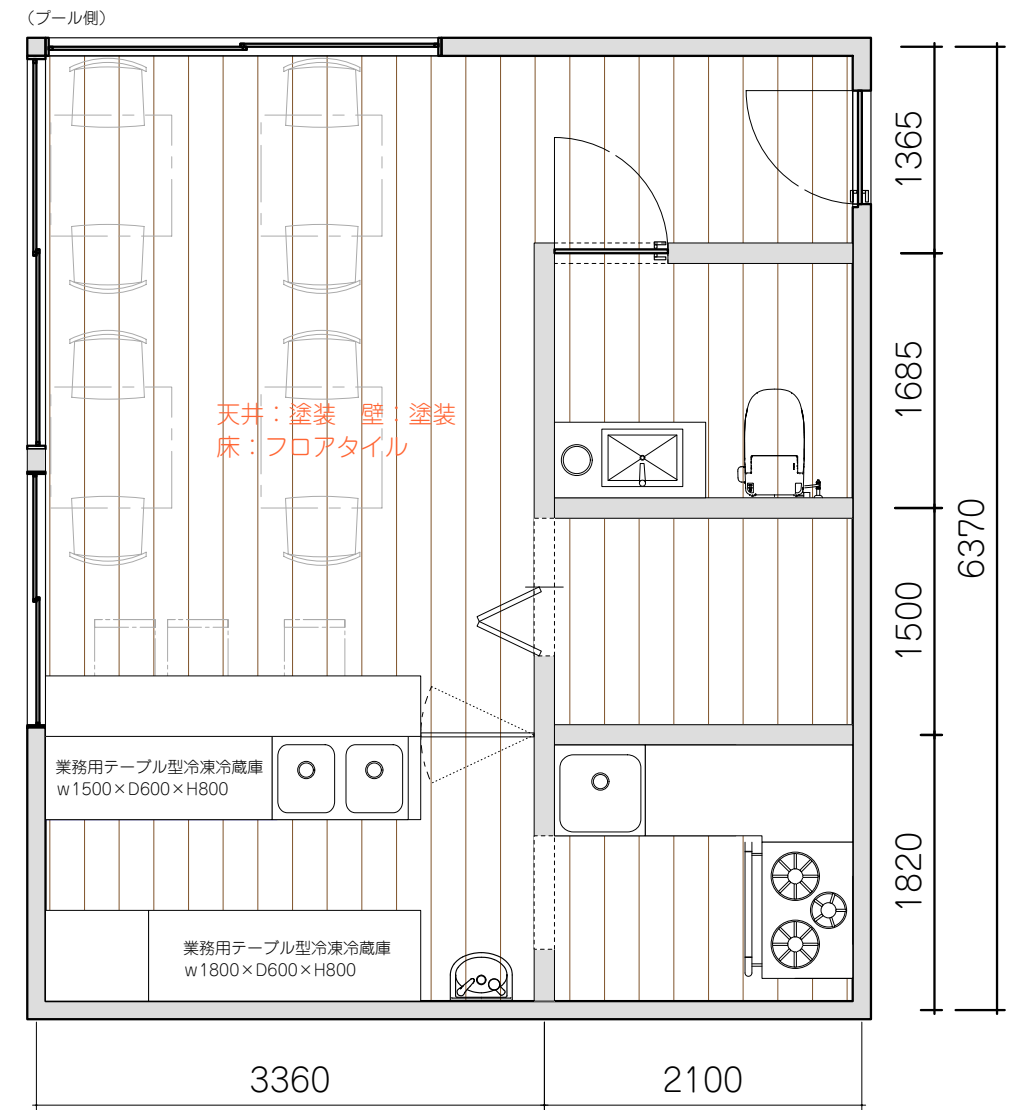

◎別棟 平面図 S=50:1